


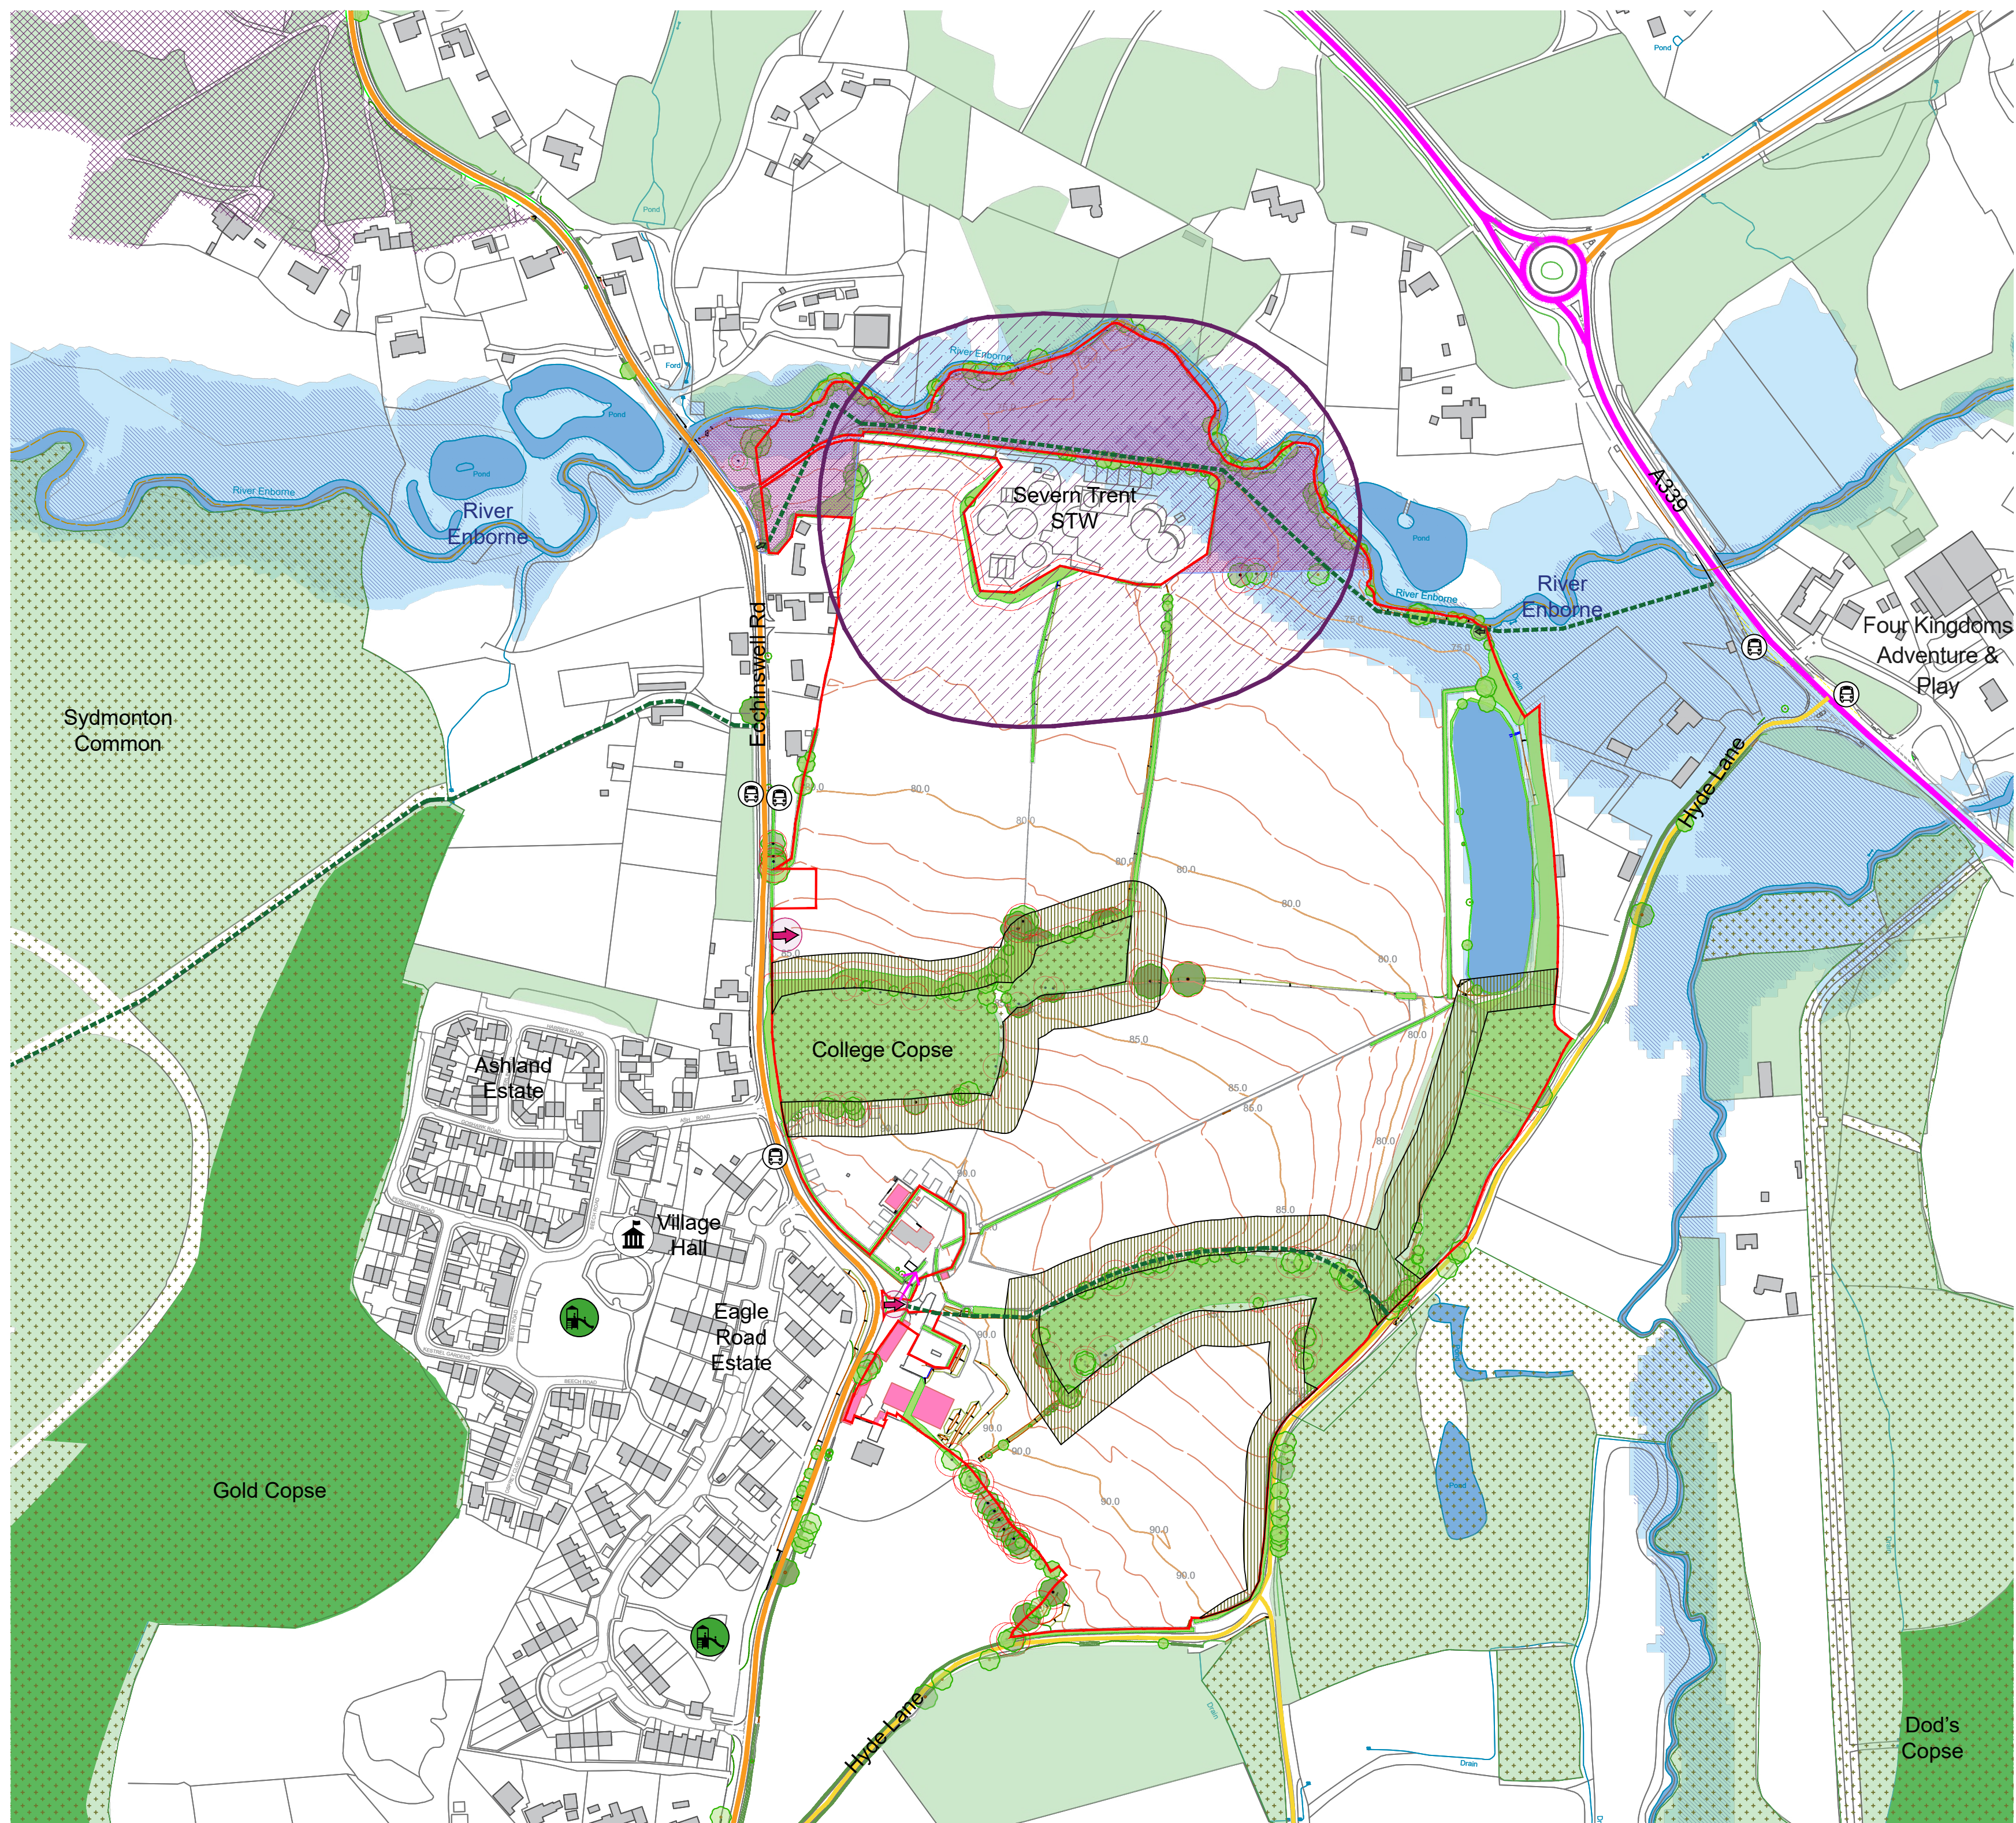


- KEY**
- Site boundary
 - Primary Road
 - Secondary Road
 - PROW
 - Access to site
 - Buildings to be demolished
 - Existing waterbodies
 - Flood Zone 2
 - Flood Zone 3
 - Site contours
 - Sites of special scientific interest (SSSI)
 - Sites of important nature conservation (SINC)
 - 20m buffer around SINC
 - Existing woodland features
 - Ancient woodland
 - Priority habitat - coastal grassland
 - Existing tree and root protection area
 - 80m cordon sanitaire around Severn Trent sewage treatment works
 - Bus Stops
 - Village Hall
 - Existing play areas

1	18/08/21	revised contextual info	SK	AB
-	27/05/21		SK	AB
Rev	Date	Description	Drawn	Chkd

Client: Masterplanners:
Catesby Estates plc **Boyer**
part of Urban[®]Civic

Project:
**College Copse Fields,
East of Ecchinswell Road, Bishops Green**

Drawing:
Constraints Plan

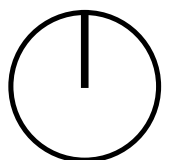Drawing No: DG 101	Job Ref: 21.2001	
Scale @A2: 1:2500		

Notes:
This drawing and the works depicted are the copyright of Boyer.
This drawing is for planning purposes only. It is not intended to be used for construction purposes. Whilst all reasonable efforts are used to ensure drawings are accurate, Boyer accept no responsibility or liability for any reliance placed on, or use made of, this plan by anyone for purposes other than those stated above.
Do not scale from this drawing. All contractors must visit the site and be responsible for taking and checking Dimensions.

Reproduced from the Ordnance Survey map with the permission of Ordnance Survey on behalf of The Controller of Her Majesty's Stationary Office. © Crown Copyright AR 100007250 Boyer Planning Ltd, Crowthorne House, Nine Mile Ride, Wokingham, Berkshire, RG40 3GZ